


PREPARED FOR:



PROJECT NAME:

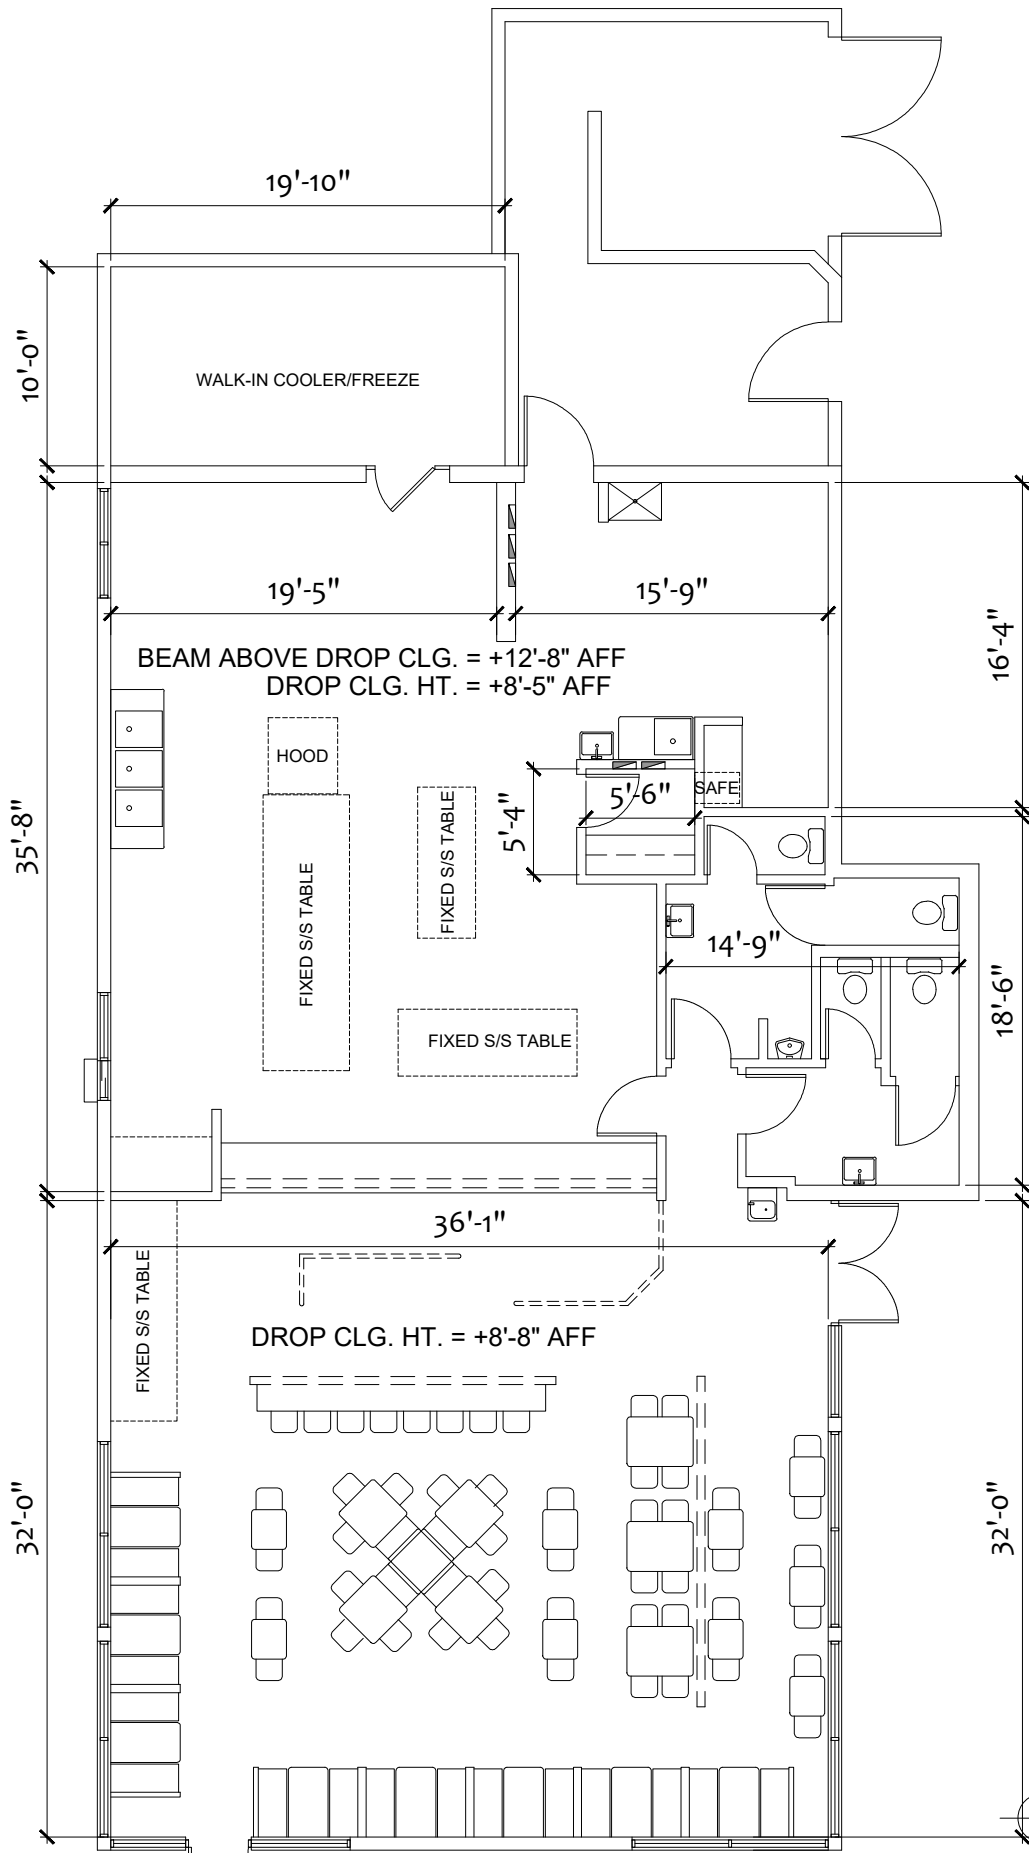

9271 Tamiami Trail N
Naples, Florida

PROJECT NUMBER:

DATE:

10/23/2023

SCALE:

N.T.S.

SHEET TITLE

Existing Floor Plan

SHEET NUMBER:

LOD